



PLAN: OFFICE A-101
SCALE: 1/2" = 1'-0"
ARCHT REF: A/A-7

ARCHT REF: A/A-7

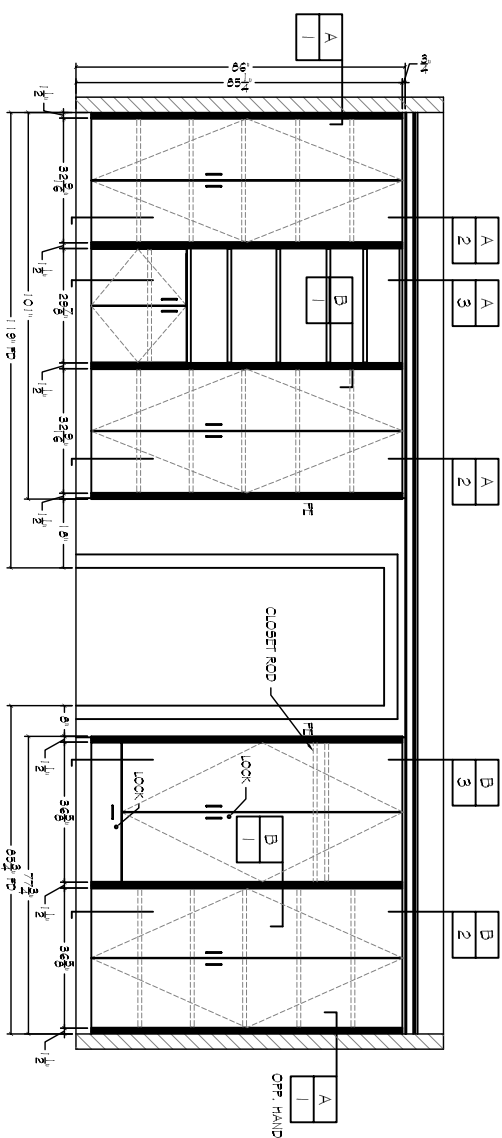


ELEVATION: OFFICE A-101
 SCALE: 1/2" = 1'-0"
 ARCHT F

ARCHT REF: C/A-7

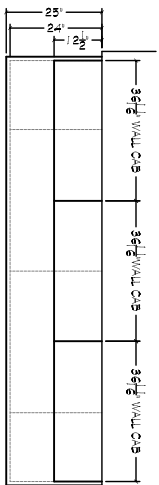


4 PLAN: OFFICE B-101
1 SCALE: 1/2" = 1'-0" ARCHT

ARCHT REF: B/A-7

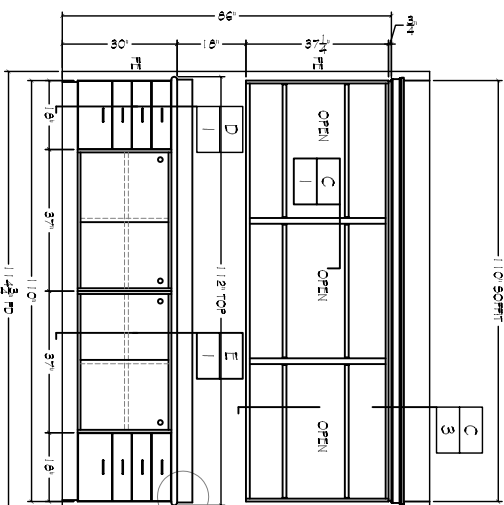


3 ELEVATION: OFFICE B-101
SCALE: 1/2" = 1'-0" ARCHT REF: T

ARCHT REF: D/A-7

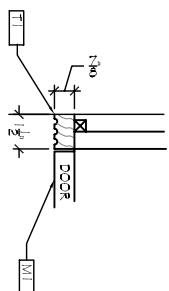


A	SECTION: TRIM CAB. @ WALL
1	SCALE: 3" = 1'-0" ARCHT REF: NONE

ARCHT REF: NONE

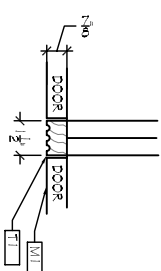

SECTION: TRIM @ CAB. TO CAB

ARCHT REF: P/A-7

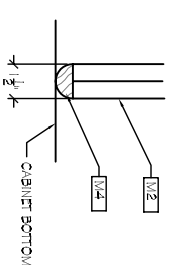

SECTION: TRIM @ WALL CAB. TO CAB

ARCHT REF: E/A-7

[illegible][illegible]

DATE:	REV #	REV'S OF:	BY:

JAY HOLLAND
WOODWORK ENGINEERING SERVICE

109 GREENBRIAR ROAD
 GREENSBORO, NC 27405
 PHONE: (336) 622-8888
 FAX: (336) 622-8888
 EMAIL: jph333@aol.com

JOS TITLE:	
HOSPITAL PROJECT MAIN STREET TARBORO, NC 27886	
DRAWING TITLE:	
SAMPLE DRAWING ELEVATIONS, DETAILS, & SECTIONS	
ARCHITECT: D2S31 P/PAU	
CONTRACTOR: BEP BUILDERS	
PROJECT NO.: J01 D05	
DRAWN BY: JH	
DATE: 09.03.02	
JOB NO:	DWG NO:
HP022	1 OF 3